

STV MODULAR

STVS MODULAR - GENERAIL NOTE HANDRAIL

- Code: OPT1-CP20HB2P1G1-AC
- Pipe: pre-galvanized pipe D42.2x2.0
- Horizontal bars quantity: 2 bars
- Toe plate on checker plate: Yes

STV MODULAR

STVS MODULAR - GENERAIL NOTE HANDRAIL

- Code: OPT1-CP20HB2P1G2-AC
- Pipe: Hot dip galvanized pipe D42.2x2.0
- Horizontal bars quantity: 2 bars
- Toe plate on checker plate: Yes

STV MODULAR

STVS MODULAR - GENERAIL NOTE HANDRAIL


- Code: OPT1-CP32HB2P1G1-AC
- Pipe: pre-galvanized pipe D42.2x3.2
- Horizontal bars quantity: 2 bars
- Toe plate on checker plate: Yes

STV MODULAR

STVS MODULAR - GENERAIL NOTE HANDRAIL

- Code: OPT1-CP32HB2P1G2-AC
- Pipe: Hot dip galvanized pipe D42.2x3.2
- Horizontal bars quantity: 2 bars
- Toe plate on checker plate: Yes

| | | | | | |
|------------|-----|------------|--|-------------------|-------------|
| DATE | NO | TITLE | | PROJECT NAME | PAGE |
| 2020/03/25 | 001 | OPT1-AC | | HANDRAIL STANDARD | |
| | | CHECKED BY | Email: quyet.le@stvs.co Phone: (+84) 938 770 765 Add: 261-263 Phan Xich Long Street, Ward 2, Phu Nhuan District, Ho Chi Minh City, 700000, Vietnam | MAIN CONTRACTOR | DRAWING NO. |
| | | DRAWN BY | | STVS DESIGNER | |

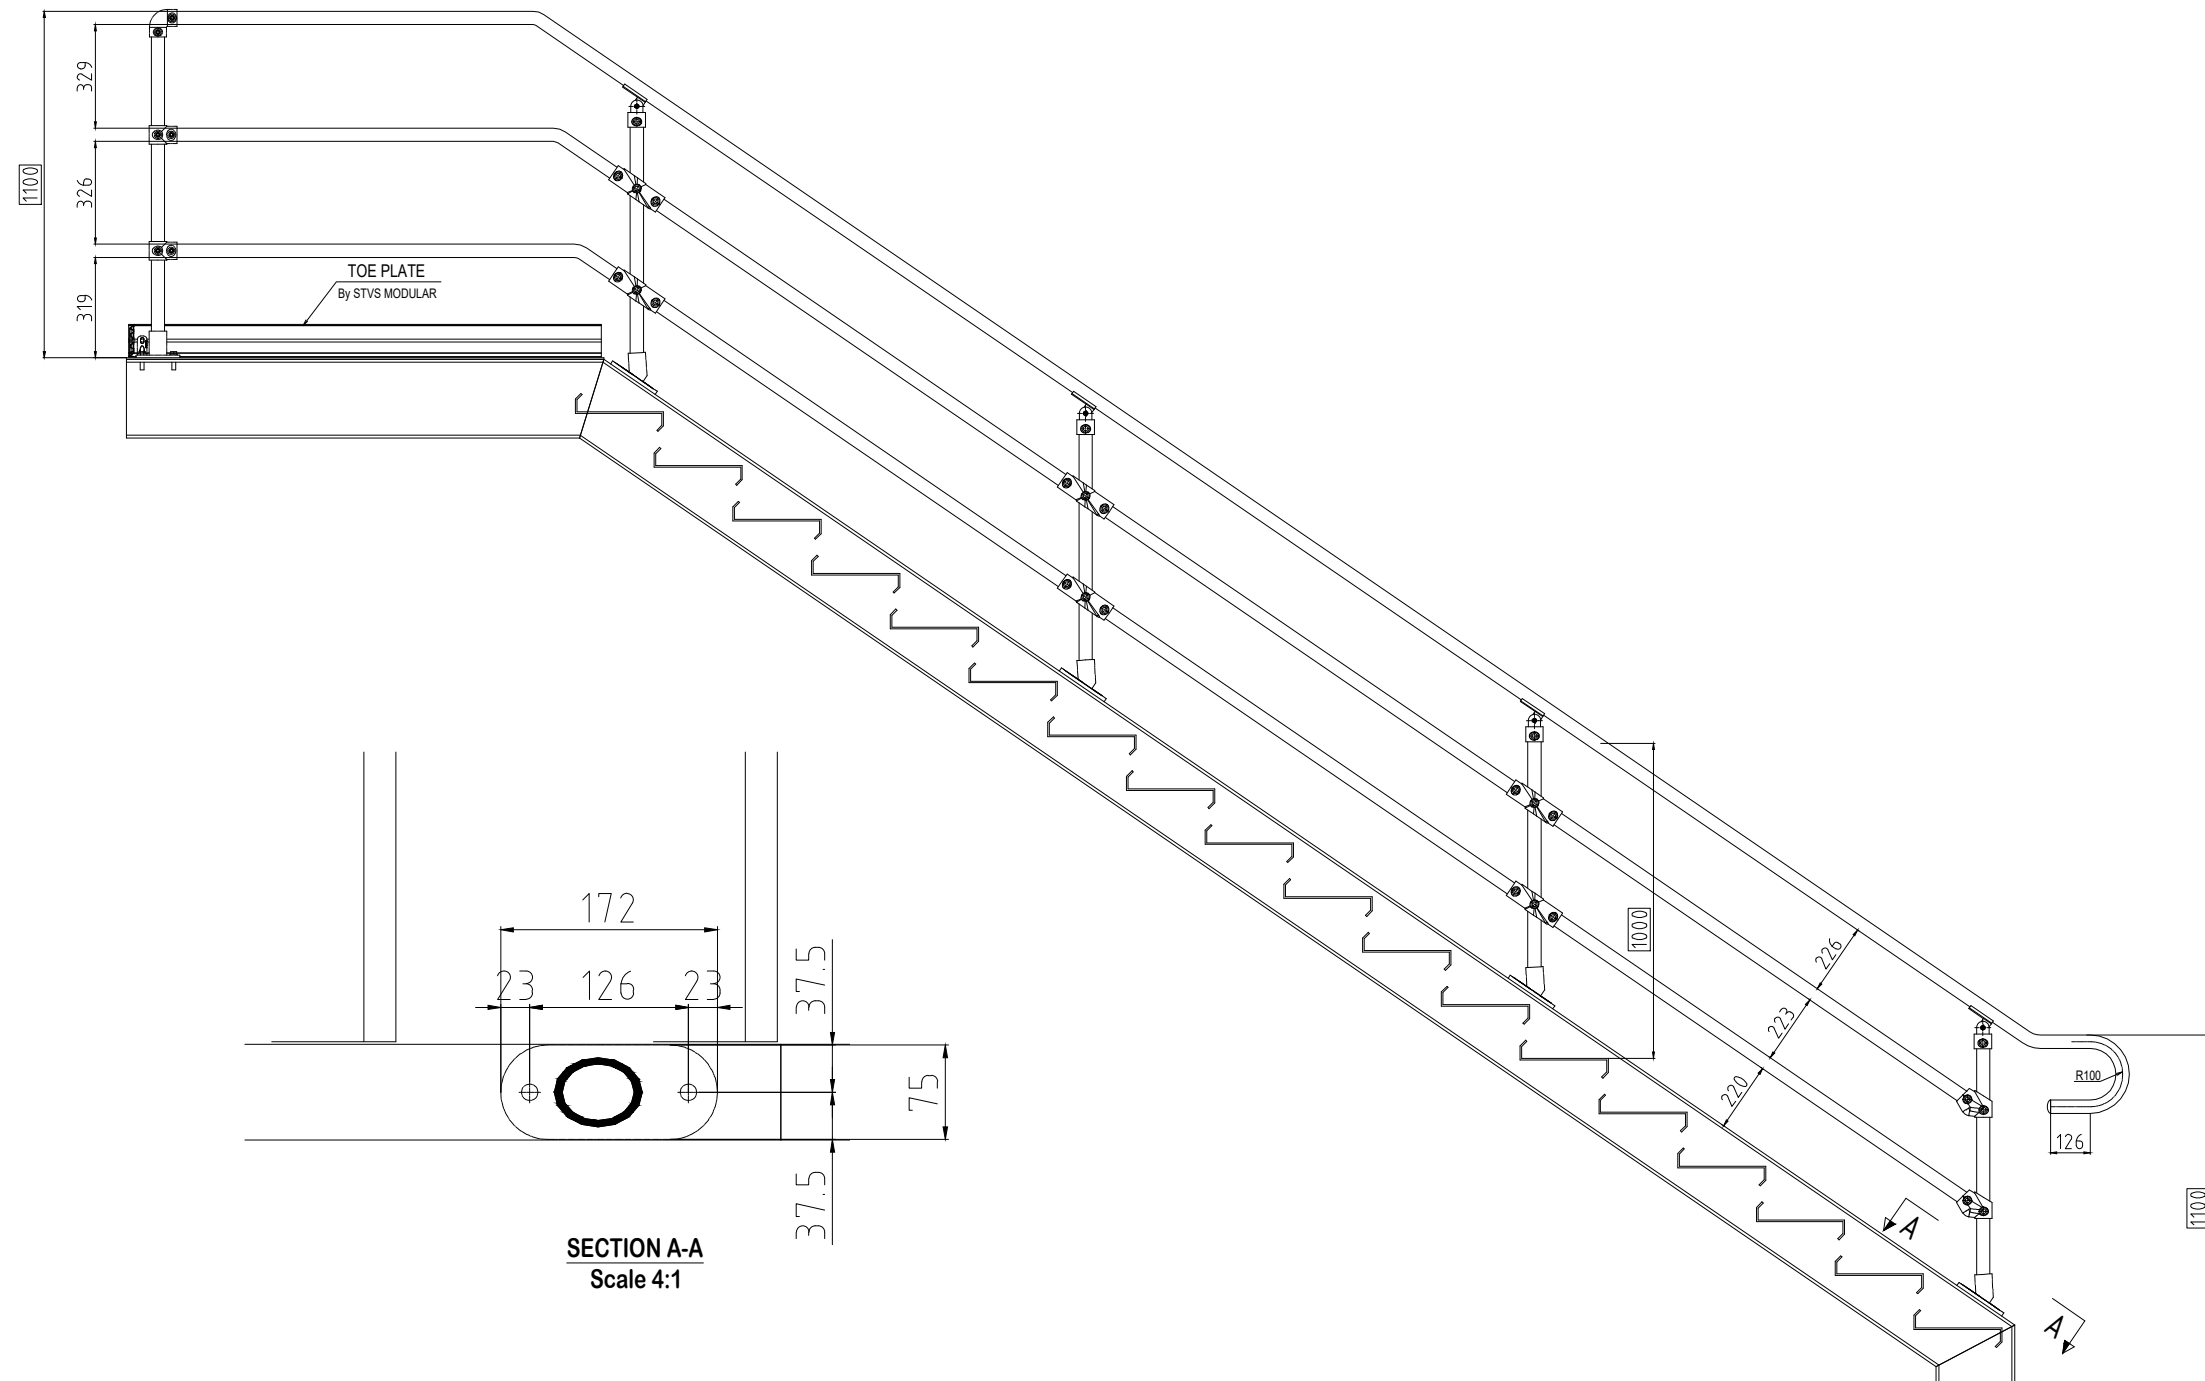

SECTION A-A
Scale 4:1

STV MODULAR

STVS MODULAR - GENERAIL NOTE HANDRAIL

- Code: OPT1-CP20HB3P1G1-AC
- Pipe: pre-galvanized pipe D42.2x2.0
- Horizontal bars quantity: 3 bars
- Toe plate on checker plate: Yes

STV MODULAR

STVS MODULAR - GENERAIL NOTE HANDRAIL

- Code: OPT1-CP20HB3P1G2-AC
- Pipe: Hot dip galvanized pipe D42.2x2.0
- Horizontal bars quantity: 3 bars
- Toe plate on checker plate: Yes

STV MODULAR

STVS MODULAR - GENERAIL NOTE HANDRAIL

- Code: OPT1-CP32HB3P1G1-AC
- Pipe: pre-galvanized pipe D42.2x3.2
- Horizontal bars quantity: 3 bars
- Toe plate on checker plate: Yes

STV MODULAR

STVS MODULAR - GENERAIL NOTE HANDRAIL

- Code: OPT1-CP32HB3P1G2-AC
- Pipe: Hot dip galvanized pipe D42.2x3.2
- Horizontal bars quantity: 3 bars
- Toe plate on checker plate: Yes

| | | | | | |
|------------|----|------------|--|-------------------|-------------|
| DATE | NO | TITLE | | PROJECT NAME | PAGE |
| 2020/03/25 | 00 | OPT2-AC | | HANDRAIL STANDARD | |
| | | CHECKED BY | Email: quyet.le@stvs.co Phone: (+84) 938 770 765 Add: 261-263 Phan Xich Long Street, Ward 2, Phu Nhuan District, Ho Chi Minh City, 700000, Vietnam | MAIN CONTRACTOR | DRAWING NO. |
| | | DRAWN BY | | STVS DESIGNER | |